







EXHIBIT

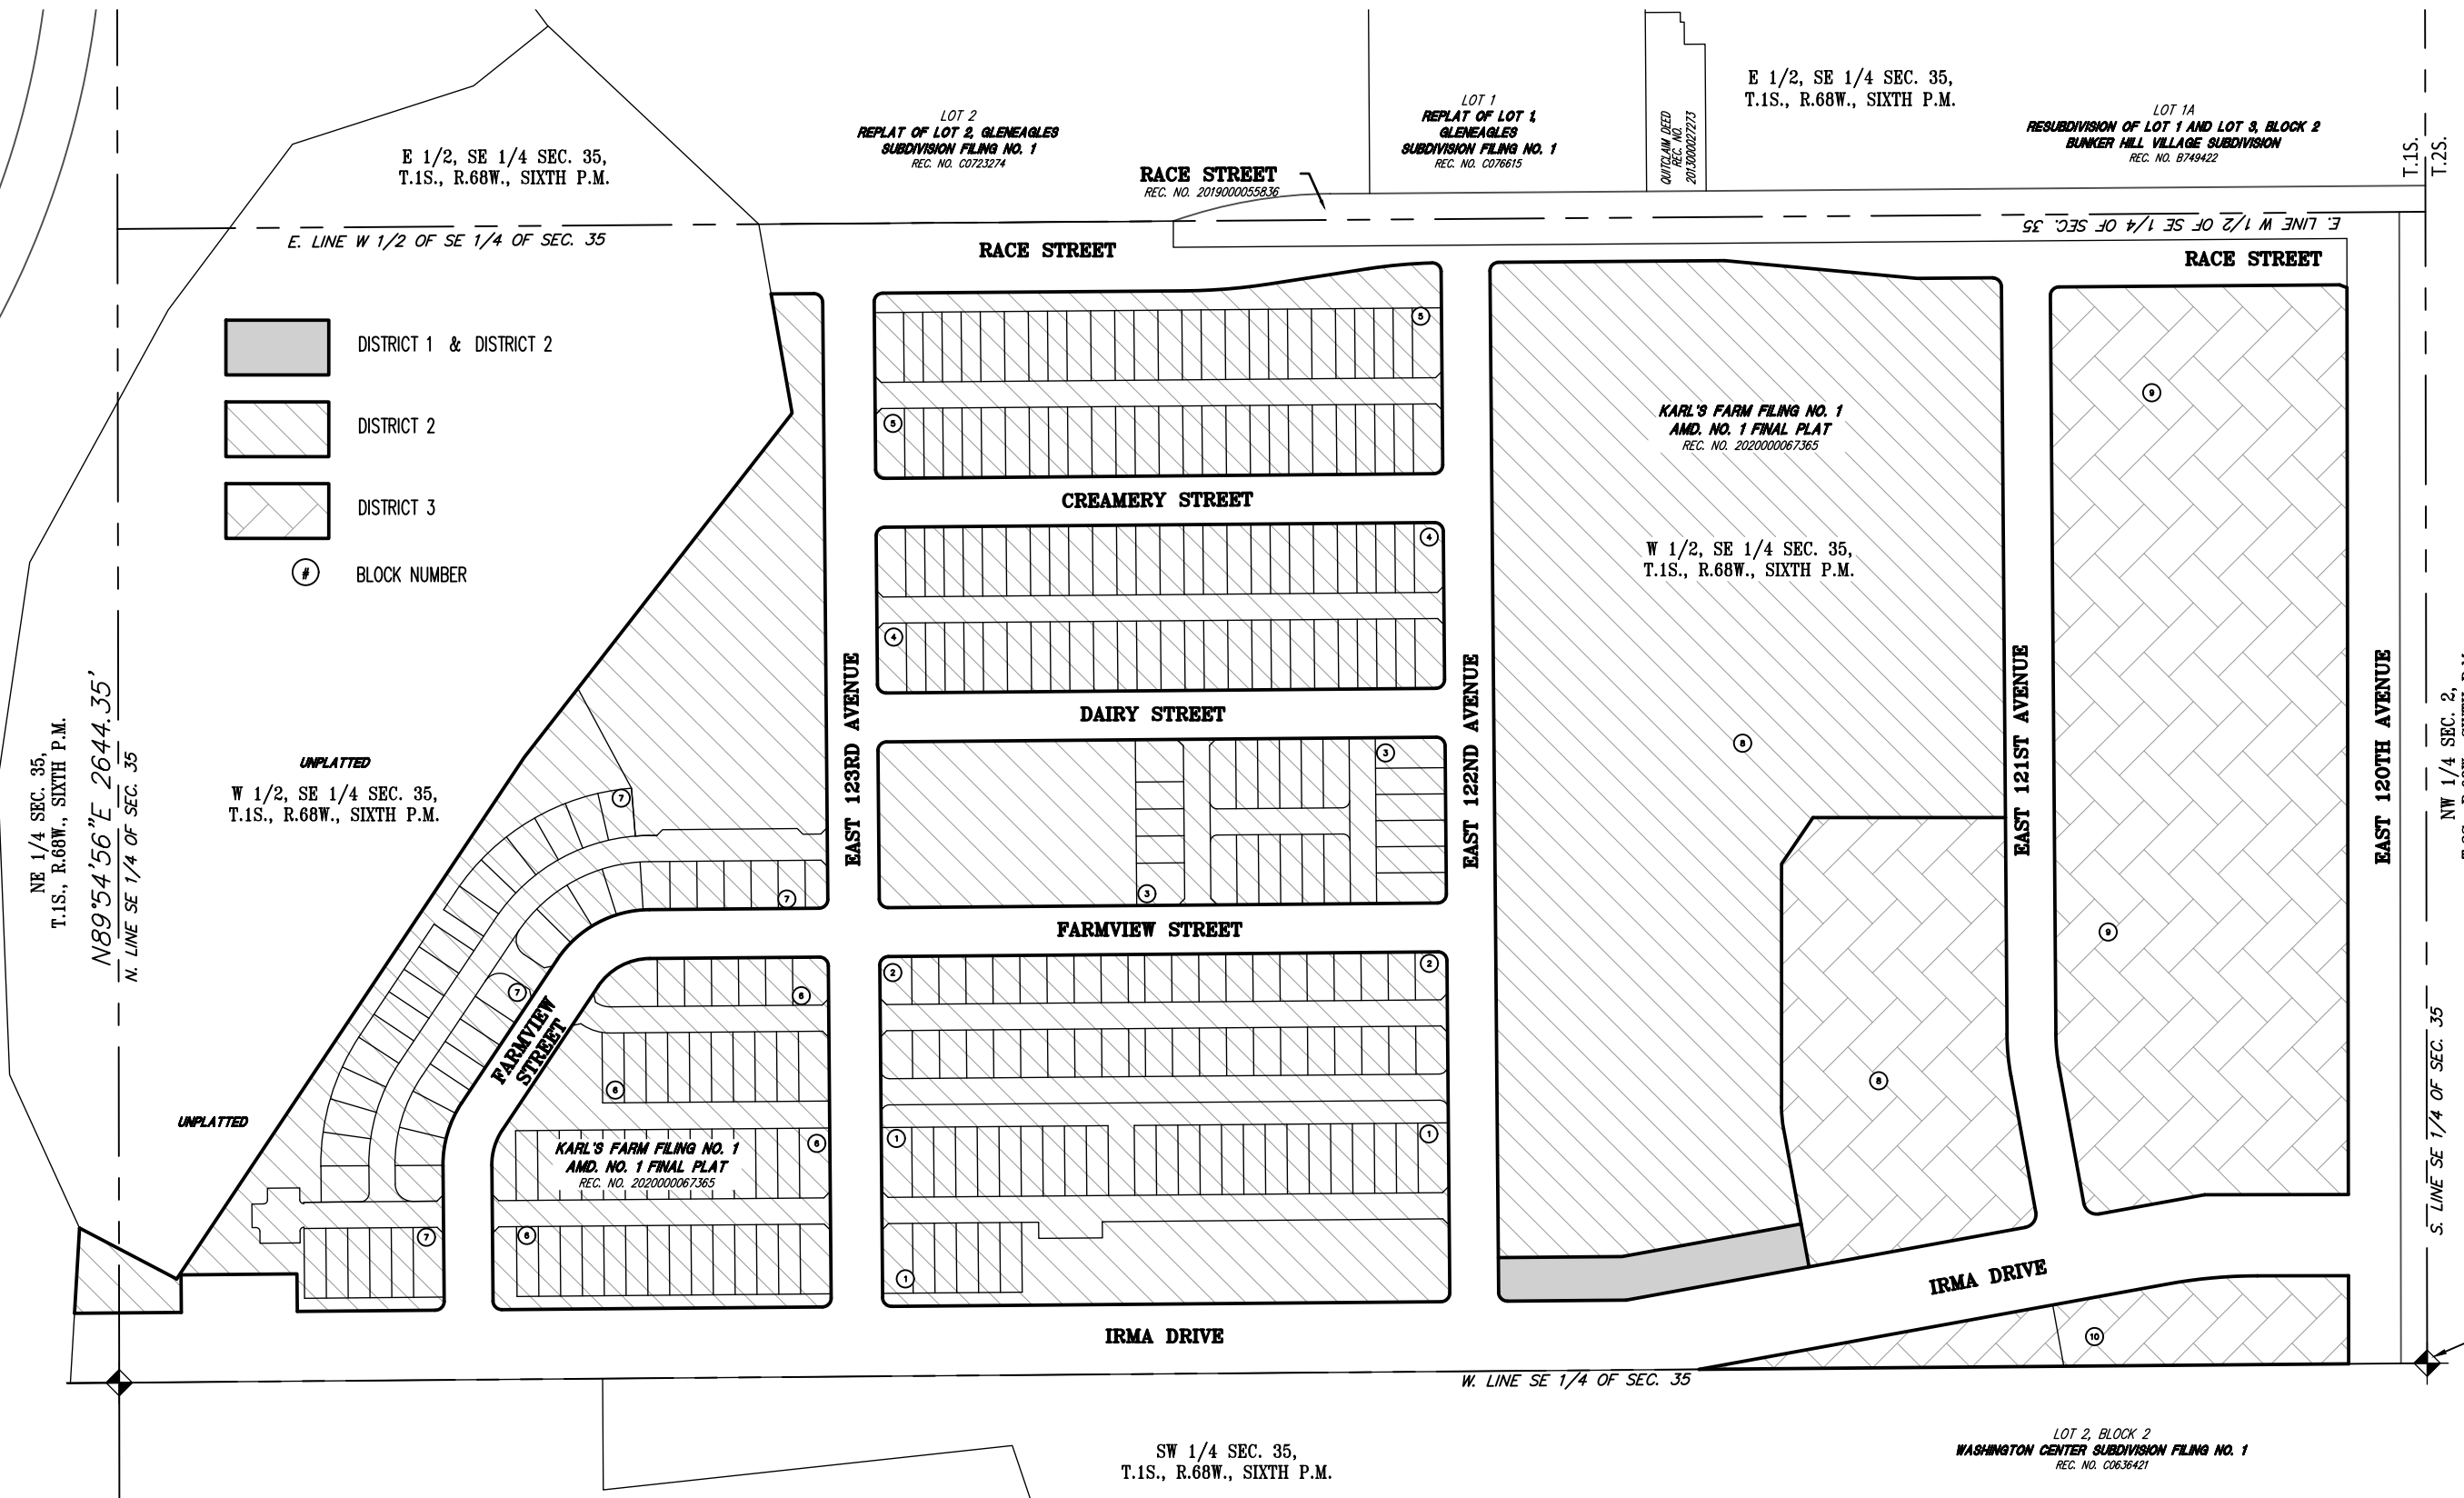

-  DISTRICT 1 & DISTRICT 2
-  DISTRICT 2
-  DISTRICT 3
-  BLOCK NUMBER

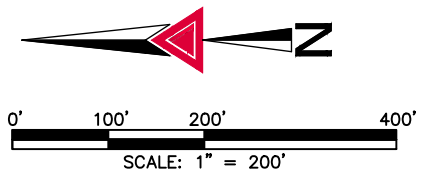

FOR AND ON BEHALF OF
AZTEC CONSULTANTS, INC

AZTEC
CONSULTANTS, INC.

300 East Mineral Ave., Suite 1
Littleton, Colorado 80122
Phone: (303) 713-1898
Fax: (303) 713-1897
www.azteconsultants.com

AzTec Proj. No.: 37420-01

DATE OF PREPARATION:	12-30-2020
SCALE:	1" = 200'
SHEET 1 OF 1	