



EXHIBIT

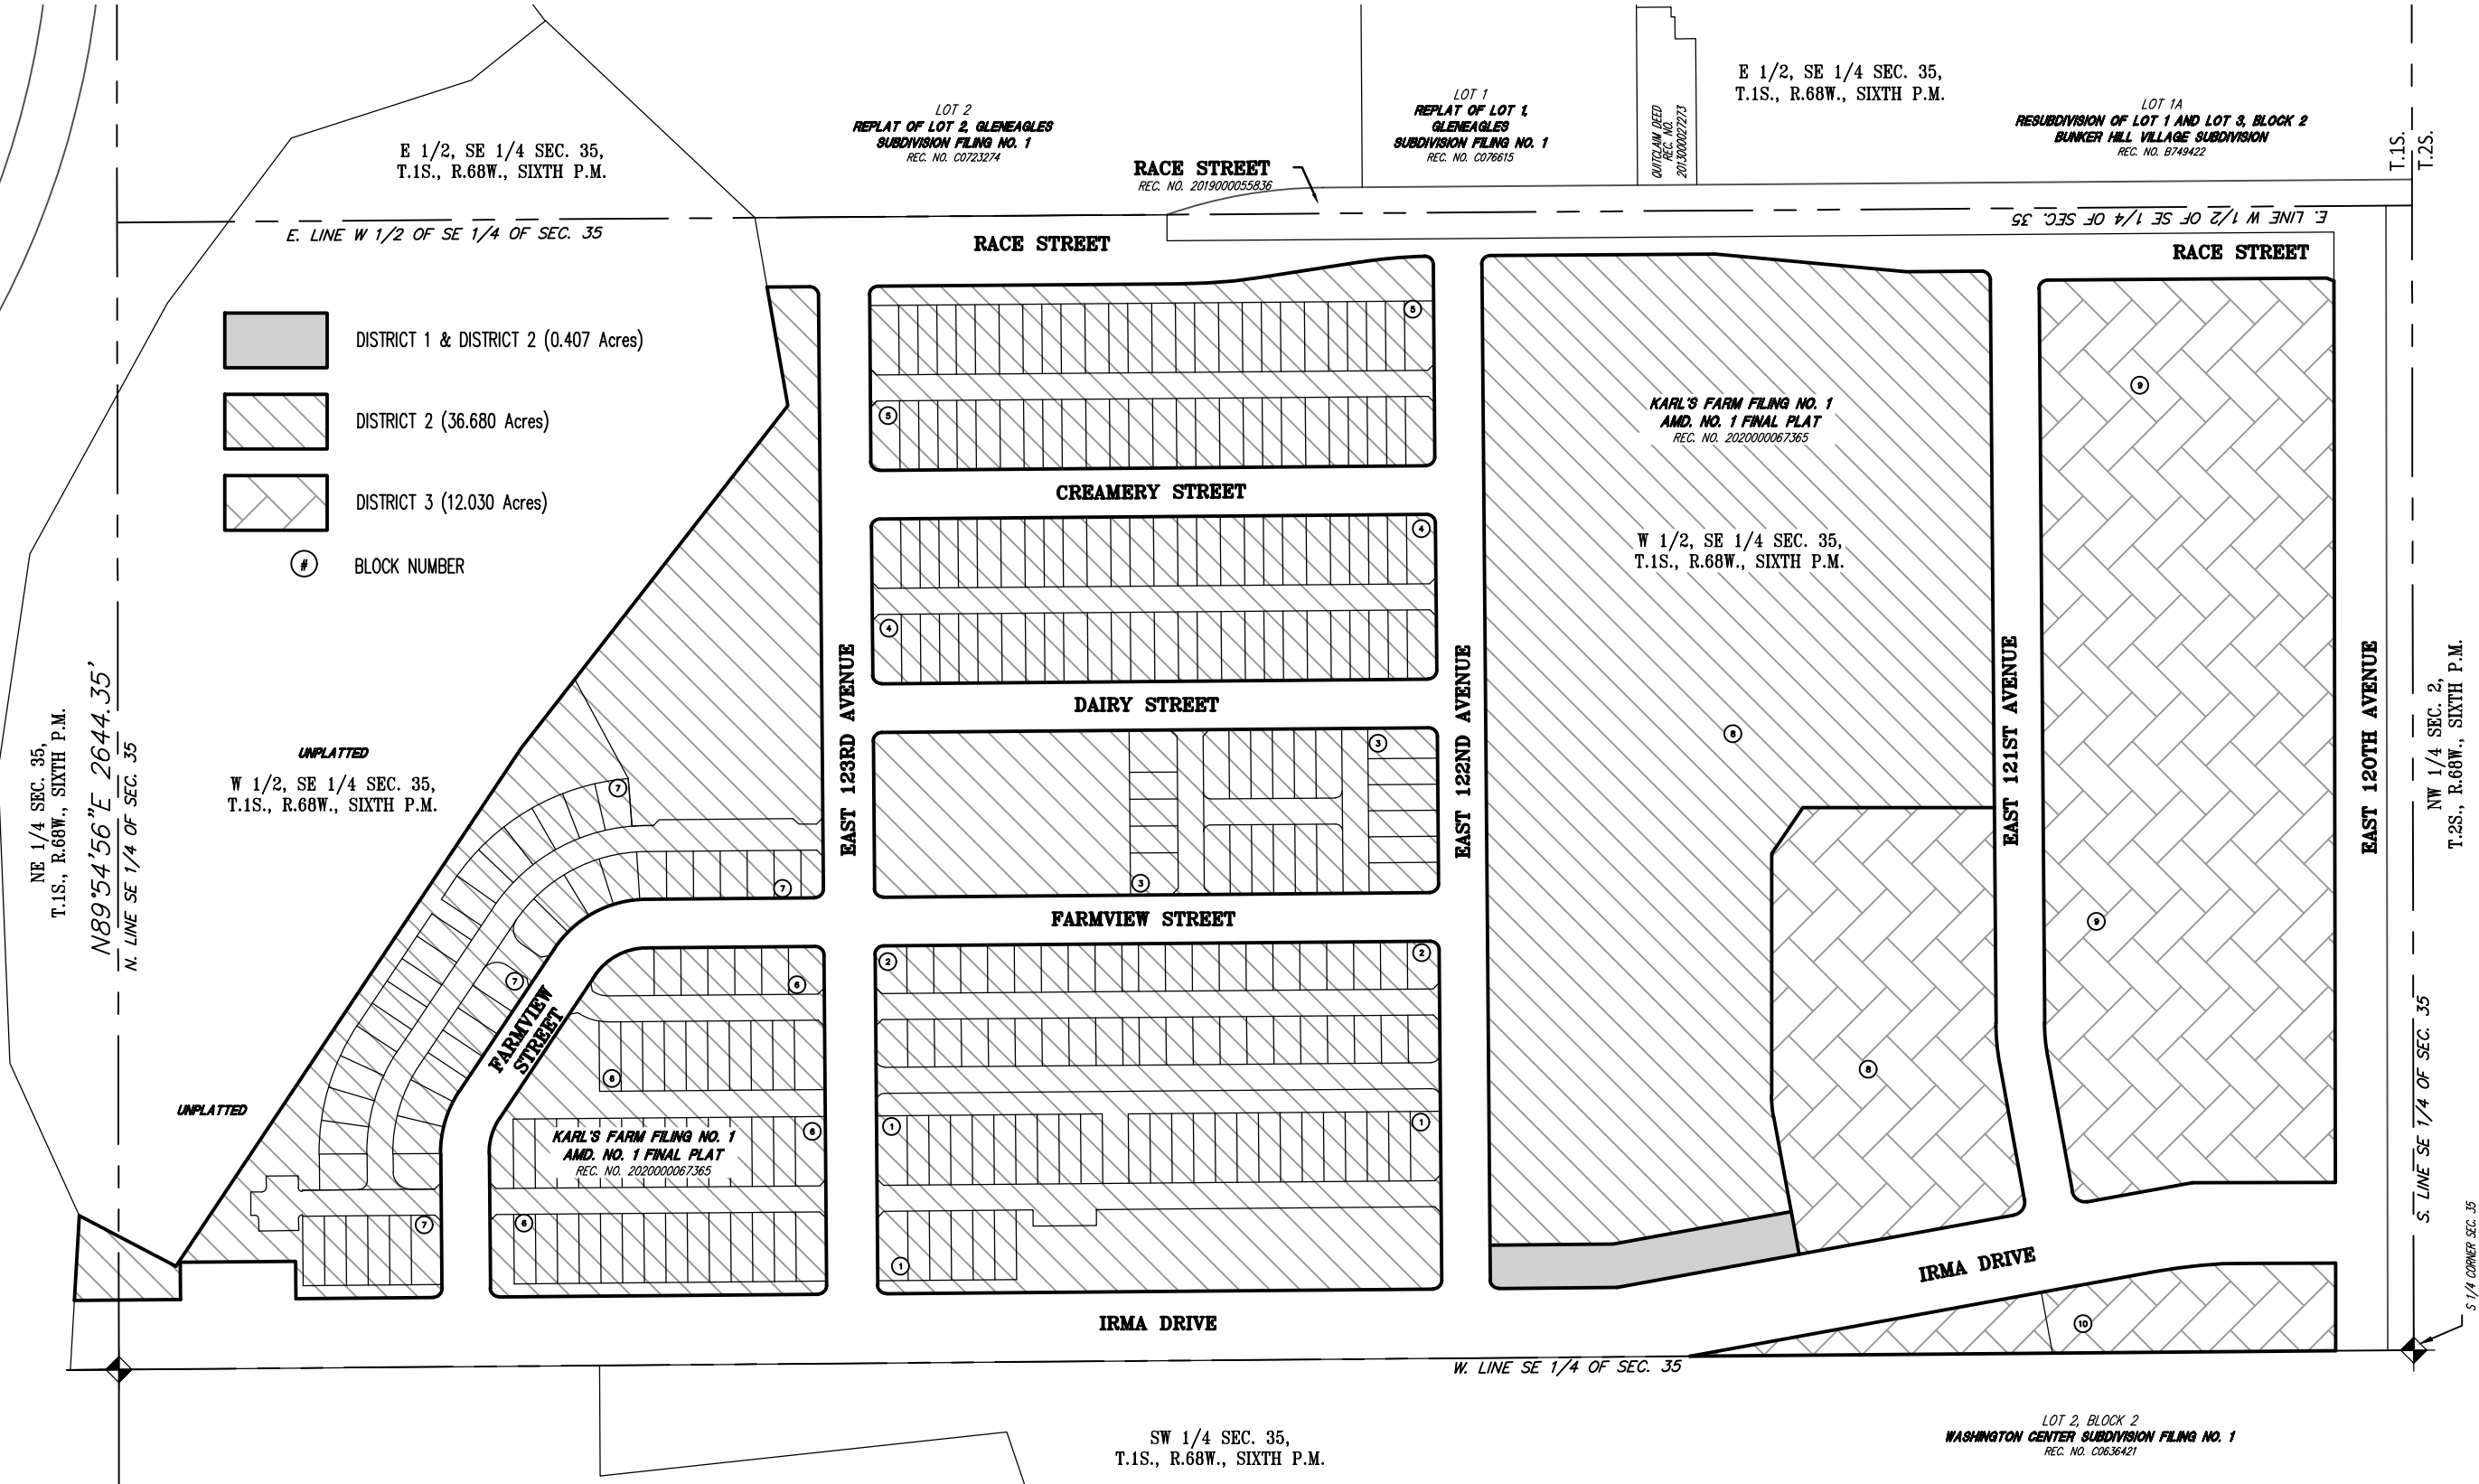

Revised: 8/15/24

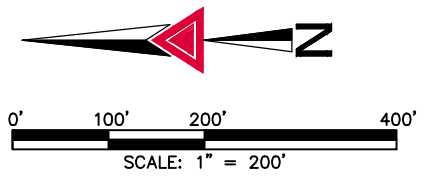



AZTEC
CONSULTANTS, INC.
AzTec Proj. No.: 37420-01

300 East Mineral Ave., Suite 1
Littleton, Colorado 80122
Phone: (303) 713-1898
Fax: (303) 713-1897
www.aztecconsultants.com

DATE OF PREPARATION:	12-30-2020
	SCALE: 1" = 200'
SHEET 1 OF 1	